
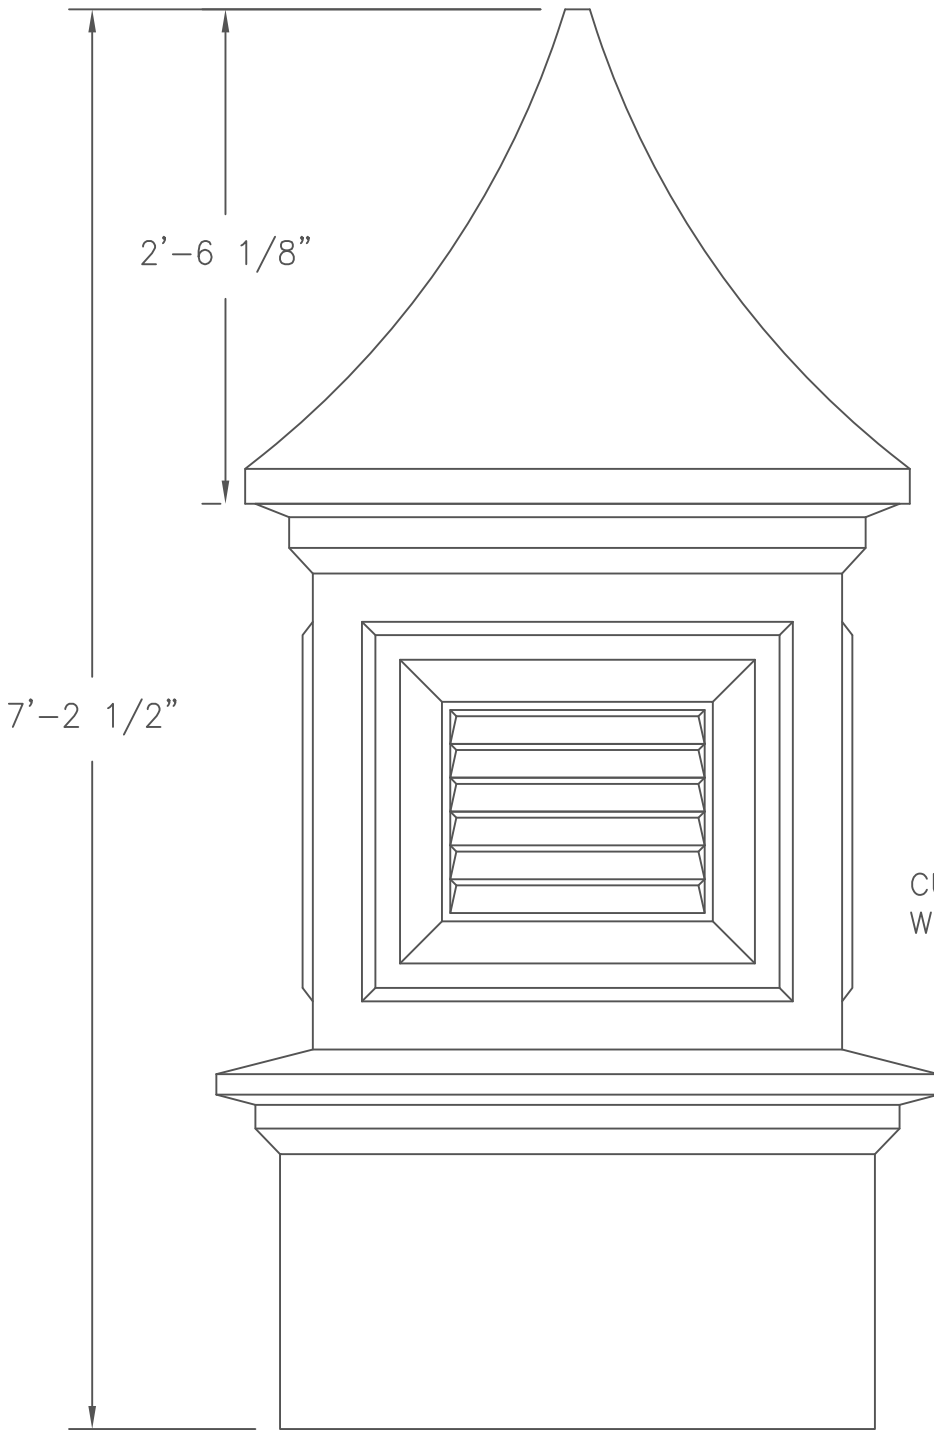


DESIGN PARAMETERS

The unit described in these drawings are engineered to adequately support the loads created by a wind velocity of 120 MPH at a height of 50' above ground using ASCE 7-95 exposure category "C".

P.O. BOX 1340  
HENDERSON, TX 75653-1340  
903/657-6522  
FAX# 903/657-2318

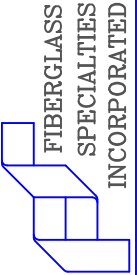

CUPOLA UNIT #1170  
WITH FALSE LOUVERS

Project:  
CUPOLA UNIT #1170H

Date: 12-08-00

Revisions 09-07-07 AJ

Scale: 1"=1'

1  
E1 ELEVATION

Drawing By: RLB

Checked By:

File # ALL-STL

DWG # CU1170F

Sheet#

E1F

ELEVATION

THESE DRAWINGS ARE THE PROPERTY OF FIBERGLASS SPECIALTIES INC. DIMENSIONS AND DETAILS ARE SUBJECT TO CHANGE WITHOUT NOTICE. ALL CUPOLA AND STEEPLE UNITS ARE FABRICATED USING MINIMAL STANDING SEAMS UNLESS OTHERWISE NOTED. ALL CUPOLA AND STEEPLE UNITS ARE DESIGNED TO BE ERECTED ON A COMPLETED ROOFING SYSTEM AND ARE NOT GUARANTEED TO BE LEAK PROOF.